




NORTH  
1"=20'-0"

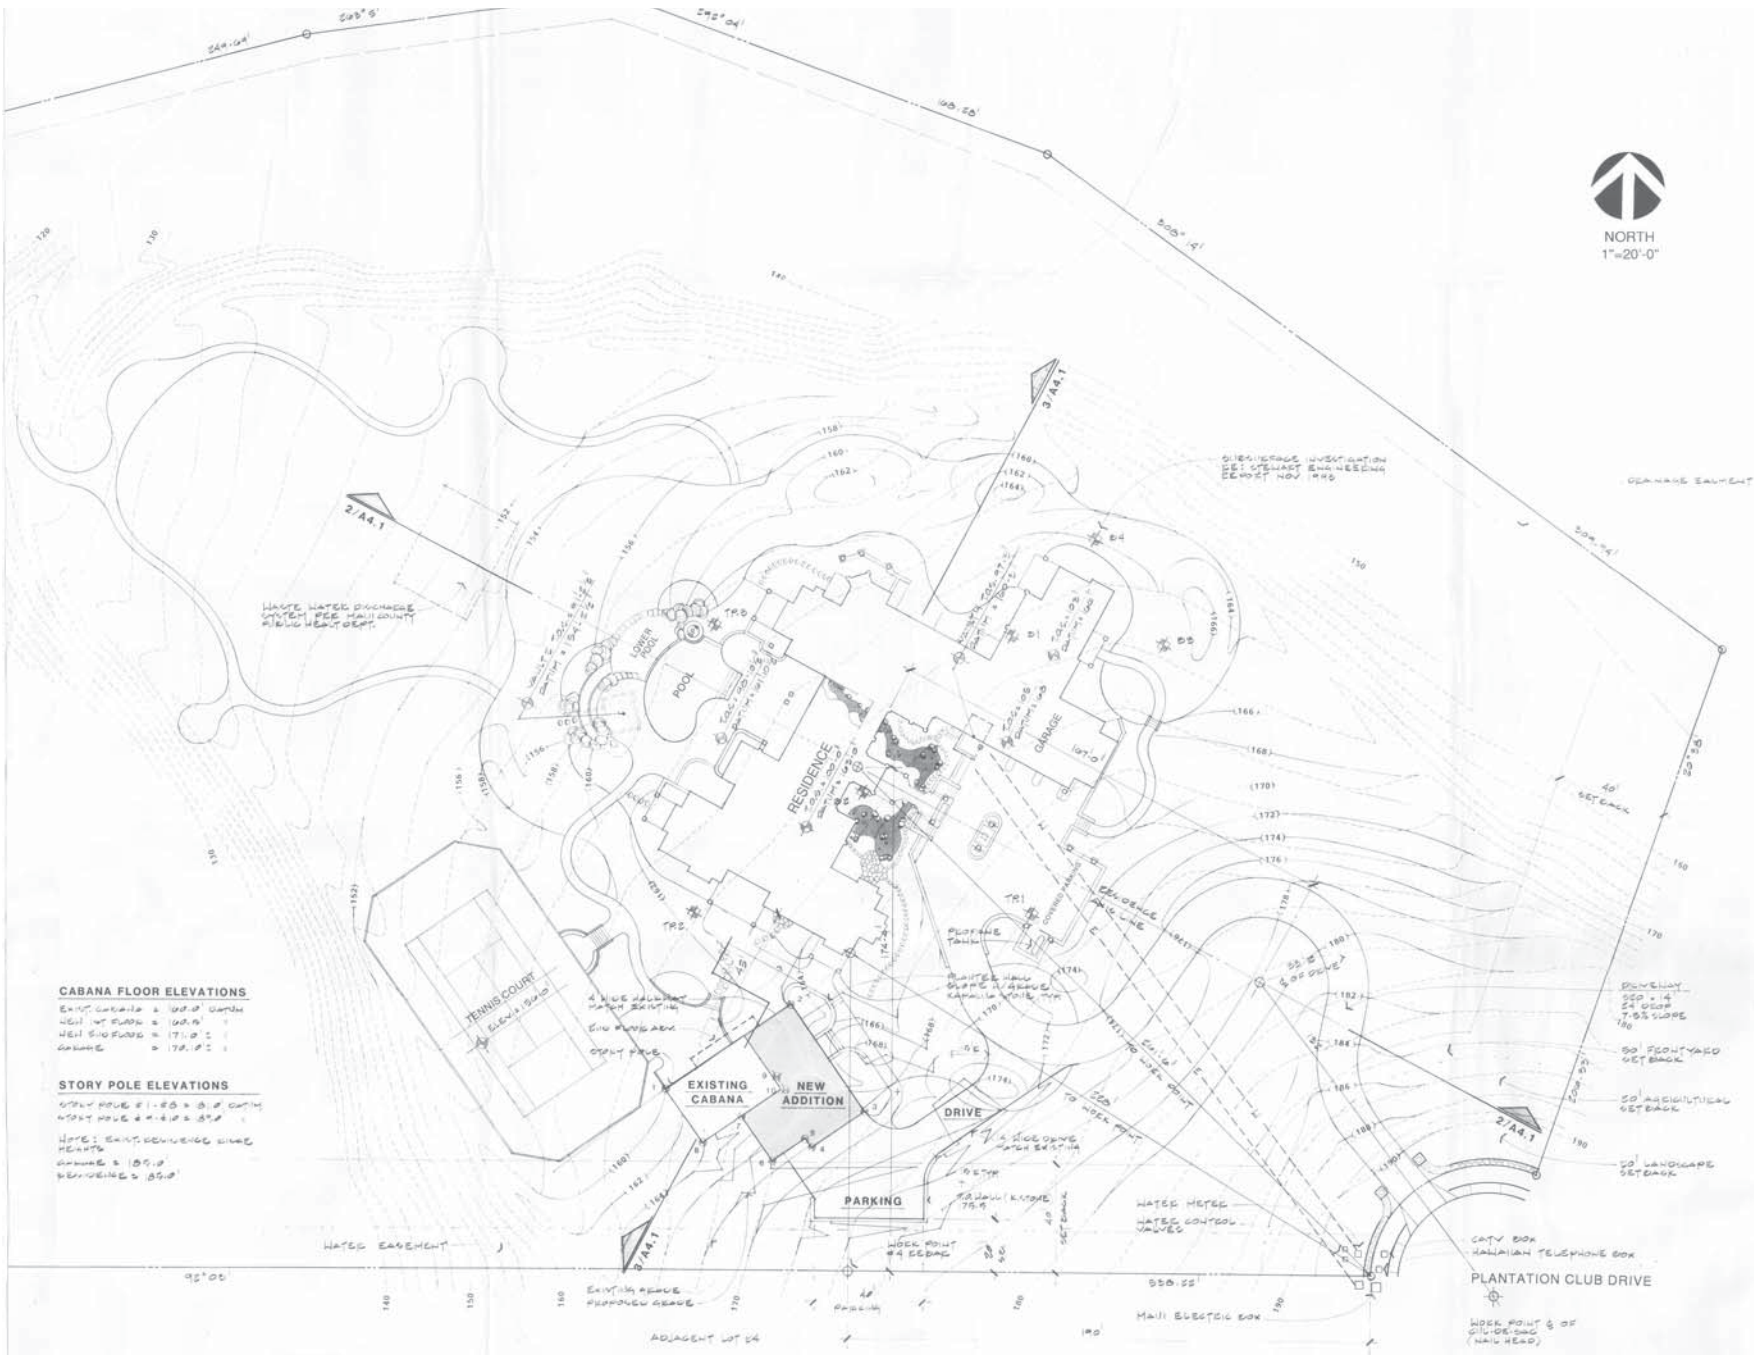

**CABANA FLOOR ELEVATIONS**  

**SITE PLAN LOT 25**

T.M.N. # = S.A.S.000.055  
 PARCEL 056 = 75.47 ACRES  
 BUILDABLE AREA = 51 ACRES  
 AVN. SLOPE ACCESS BUILDING AREA 0.0%



PLAN NORTH

